


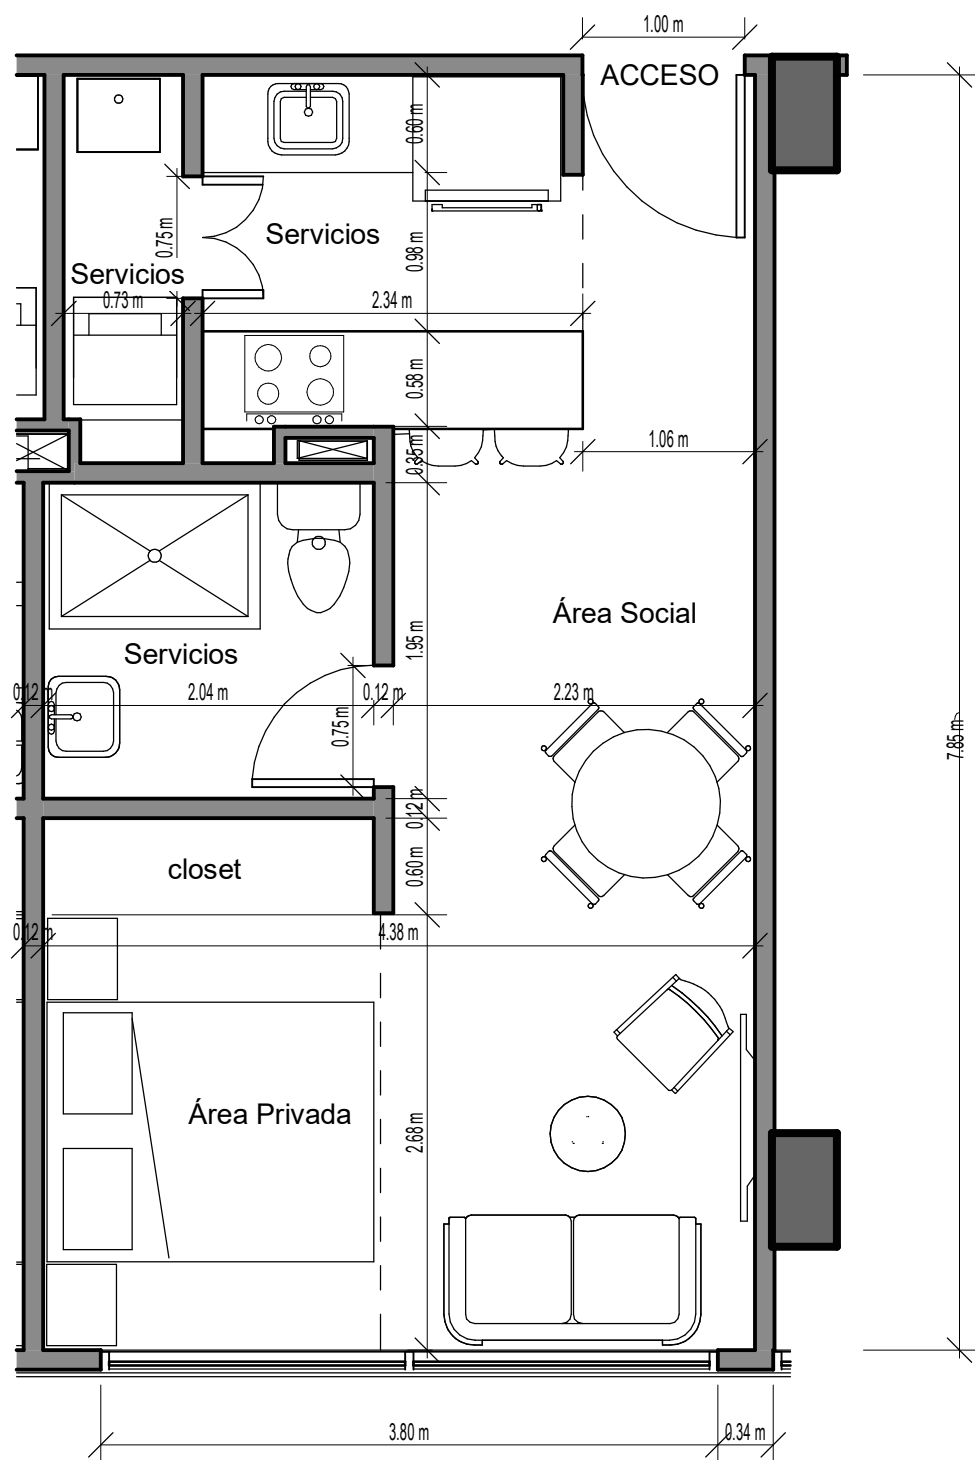

1

Apto 305 Exterior

1 : 50