


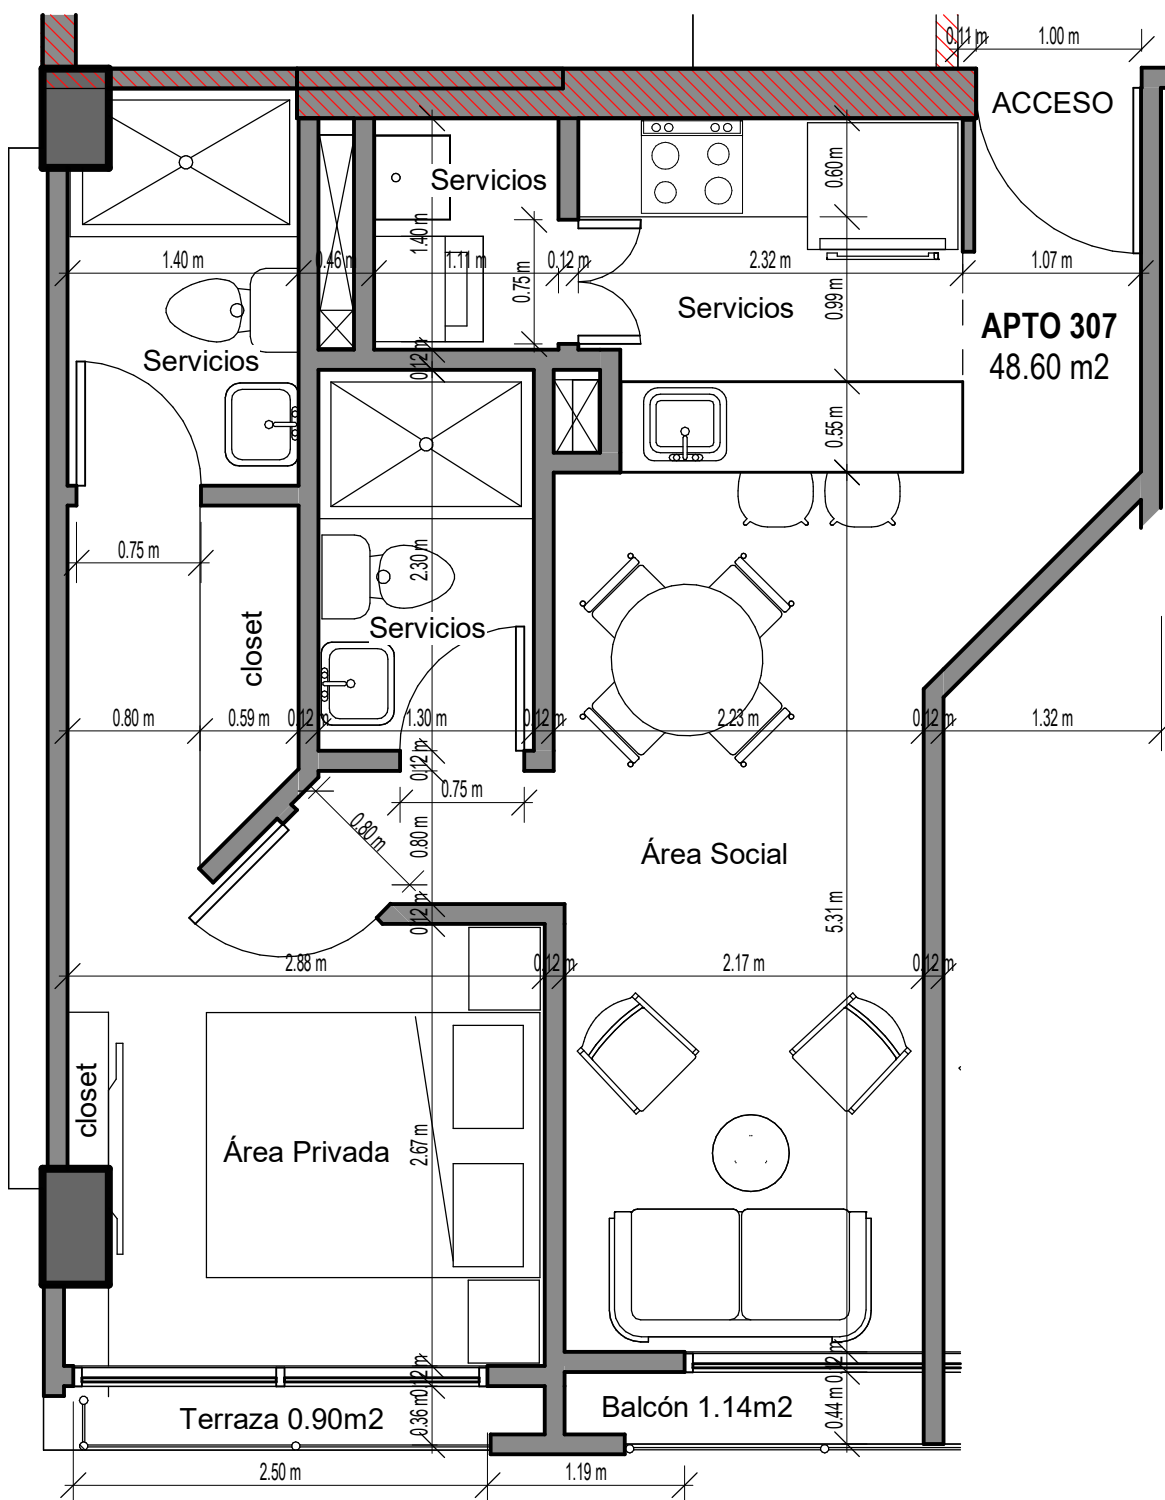

1

Apto 307 Exterior

1 : 50